


LAND SURVEYOR'S CERTIFICATE

I HEREBY CERTIFY THAT THIS PLAT, MAP, SURVEY OR REPORT WAS MADE BY ME OR UNDER MY DIRECT PERSONAL SUPERVISION AND THAT I AM A DULY REGISTERED LAND SURVEYOR UNDER THE LAWS OF THE STATE OF NEBRASKA


LEGAL DESCRIPTION: THE WEST 75.00 FEET OF LOT 5, BLOCK 89, BARNARD'S ADDITION,  
A SUBDIVISION LOCATED IN SECTION 23, TOWNSHIP 17 NORTH,  
RANGE 8 EAST OF THE 6TH P.M., DODGE COUNTY, NEBRASKA.

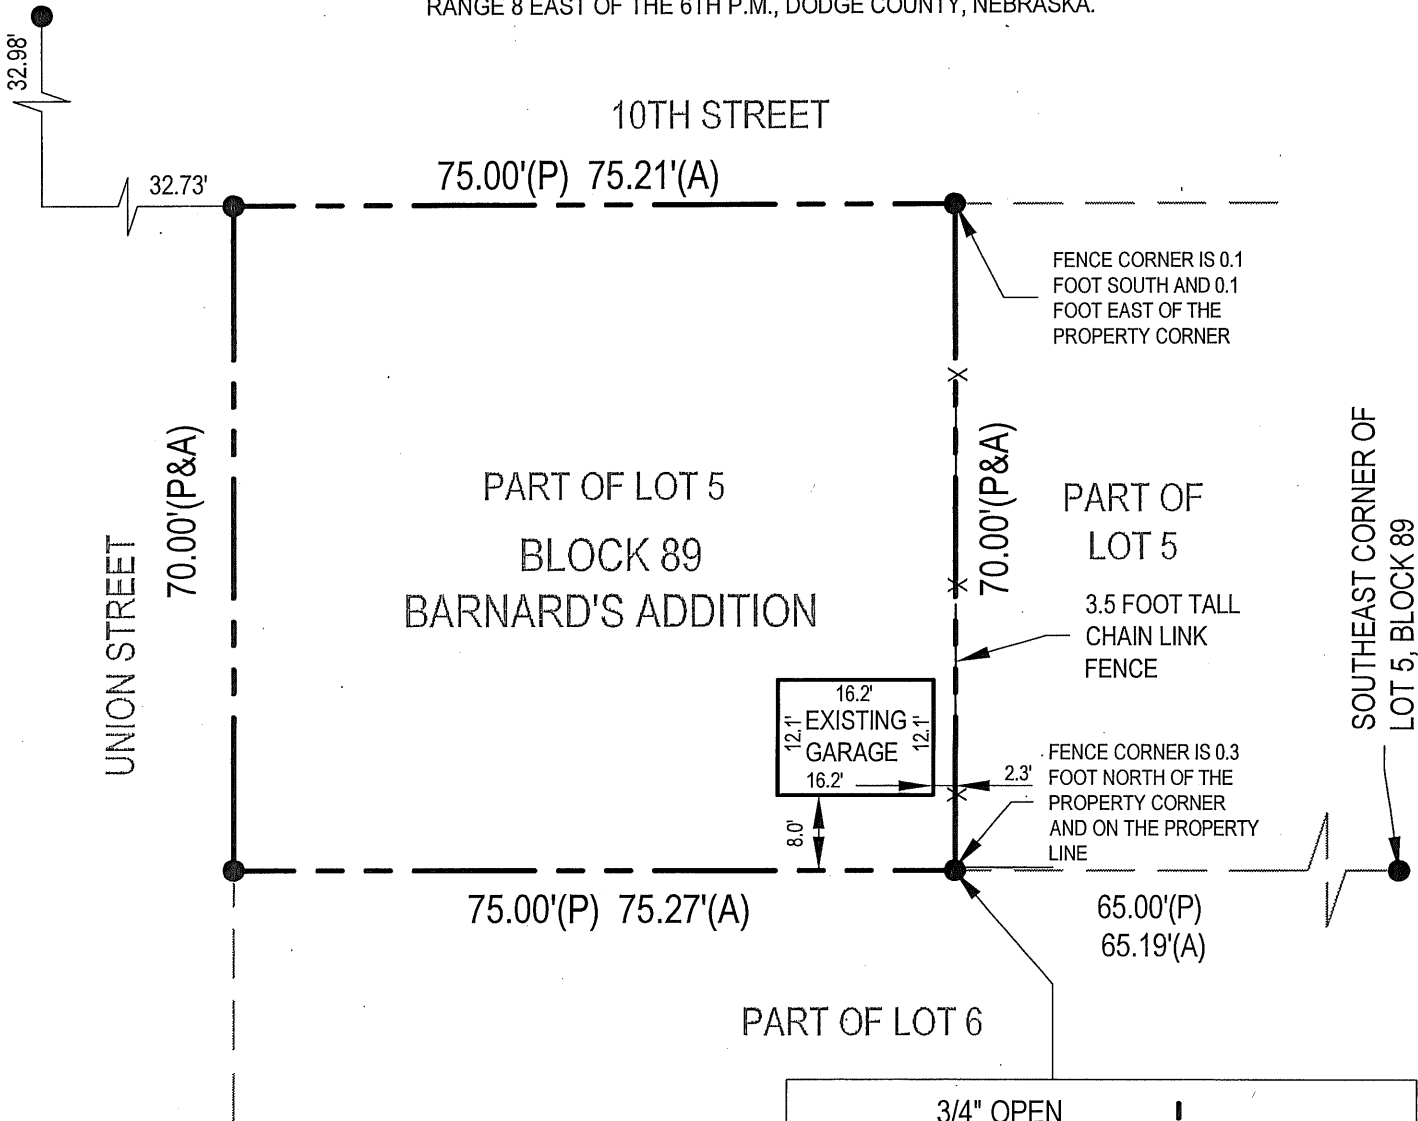

SURVEY RECORD REPOSITORY  
RECEIVED  
APR 20 2010  
\$ 250  
County DODGE  
963-154

LEGEND

- P PLAT DISTANCE
- A ACTUAL DISTANCE
- PINS FOUND  
5/8" REBAR  
UNLESS NOTED
- PINS SET  
5/8" REBAR  
UNLESS NOTED

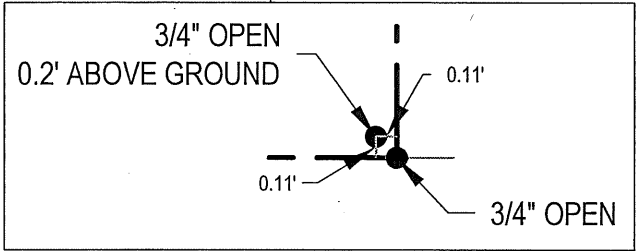

LOT CORNER DETAIL  
SCALE - 1" = 1'

*Eric A. Schaben*  
ERIC A. SCHABEN  
NEBRASKA REGISTERED LAND SURVEYOR  
LS-608  
L.S. 608

MARCH 26, 2010  
DATE



E&A CONSULTING GROUP, INC.  
ENGINEERING • PLANNING • FIELD SERVICES  
330 NORTH 117TH STREET OMAHA, NE 68154 PHONE: (402) 895-4700

OFFICIAL ADDRESS: 950 NORTH UNION STREET

DATE RECEIVED: \_\_\_\_\_ BUILDING PERMIT No.: \_\_\_\_\_

Drawn by: DAS Chkd by: \_\_\_\_\_ Chkd by: \_\_\_\_\_

Job No.: P2010.104.001 Date: 04/15/2010 Book No.: 2765

DonaldS 4/16/2010 2:38:52 PM

K:\Projects\2010\104\p01\Srvy\Lot Srvy\PT LOT 5 BLK 89 BARNARDS ADD-000.dwg

LOT SURVEY

PART OF LOT 5, BLOCK 89,  
BARNARD'S ADDITION  
DODGE COUNTY, NEBRASKA